

1 2 3 4 5 6 7 8 9 10

A

A

Lager achtertoneel

Laad en los

Lager zijtoneel

B

B

C

C

— 67 Sluierrek

— 67 Sluierrek

D

D

E

E

F

F

Title Zuiderstrandtheater Plattegrond		
Drawing Number 1	Drawn By ABB	Date 03-03-2016
CAD File Name Zuiderstrandtheater_mrt2016_Vectorworks2016.vwx		

1 2 3 4 5 6 7 8 9 10

1 2 3 4 5 6 7 8 9 10

A

A

B

B

C

C

D


D

E

E

F

F

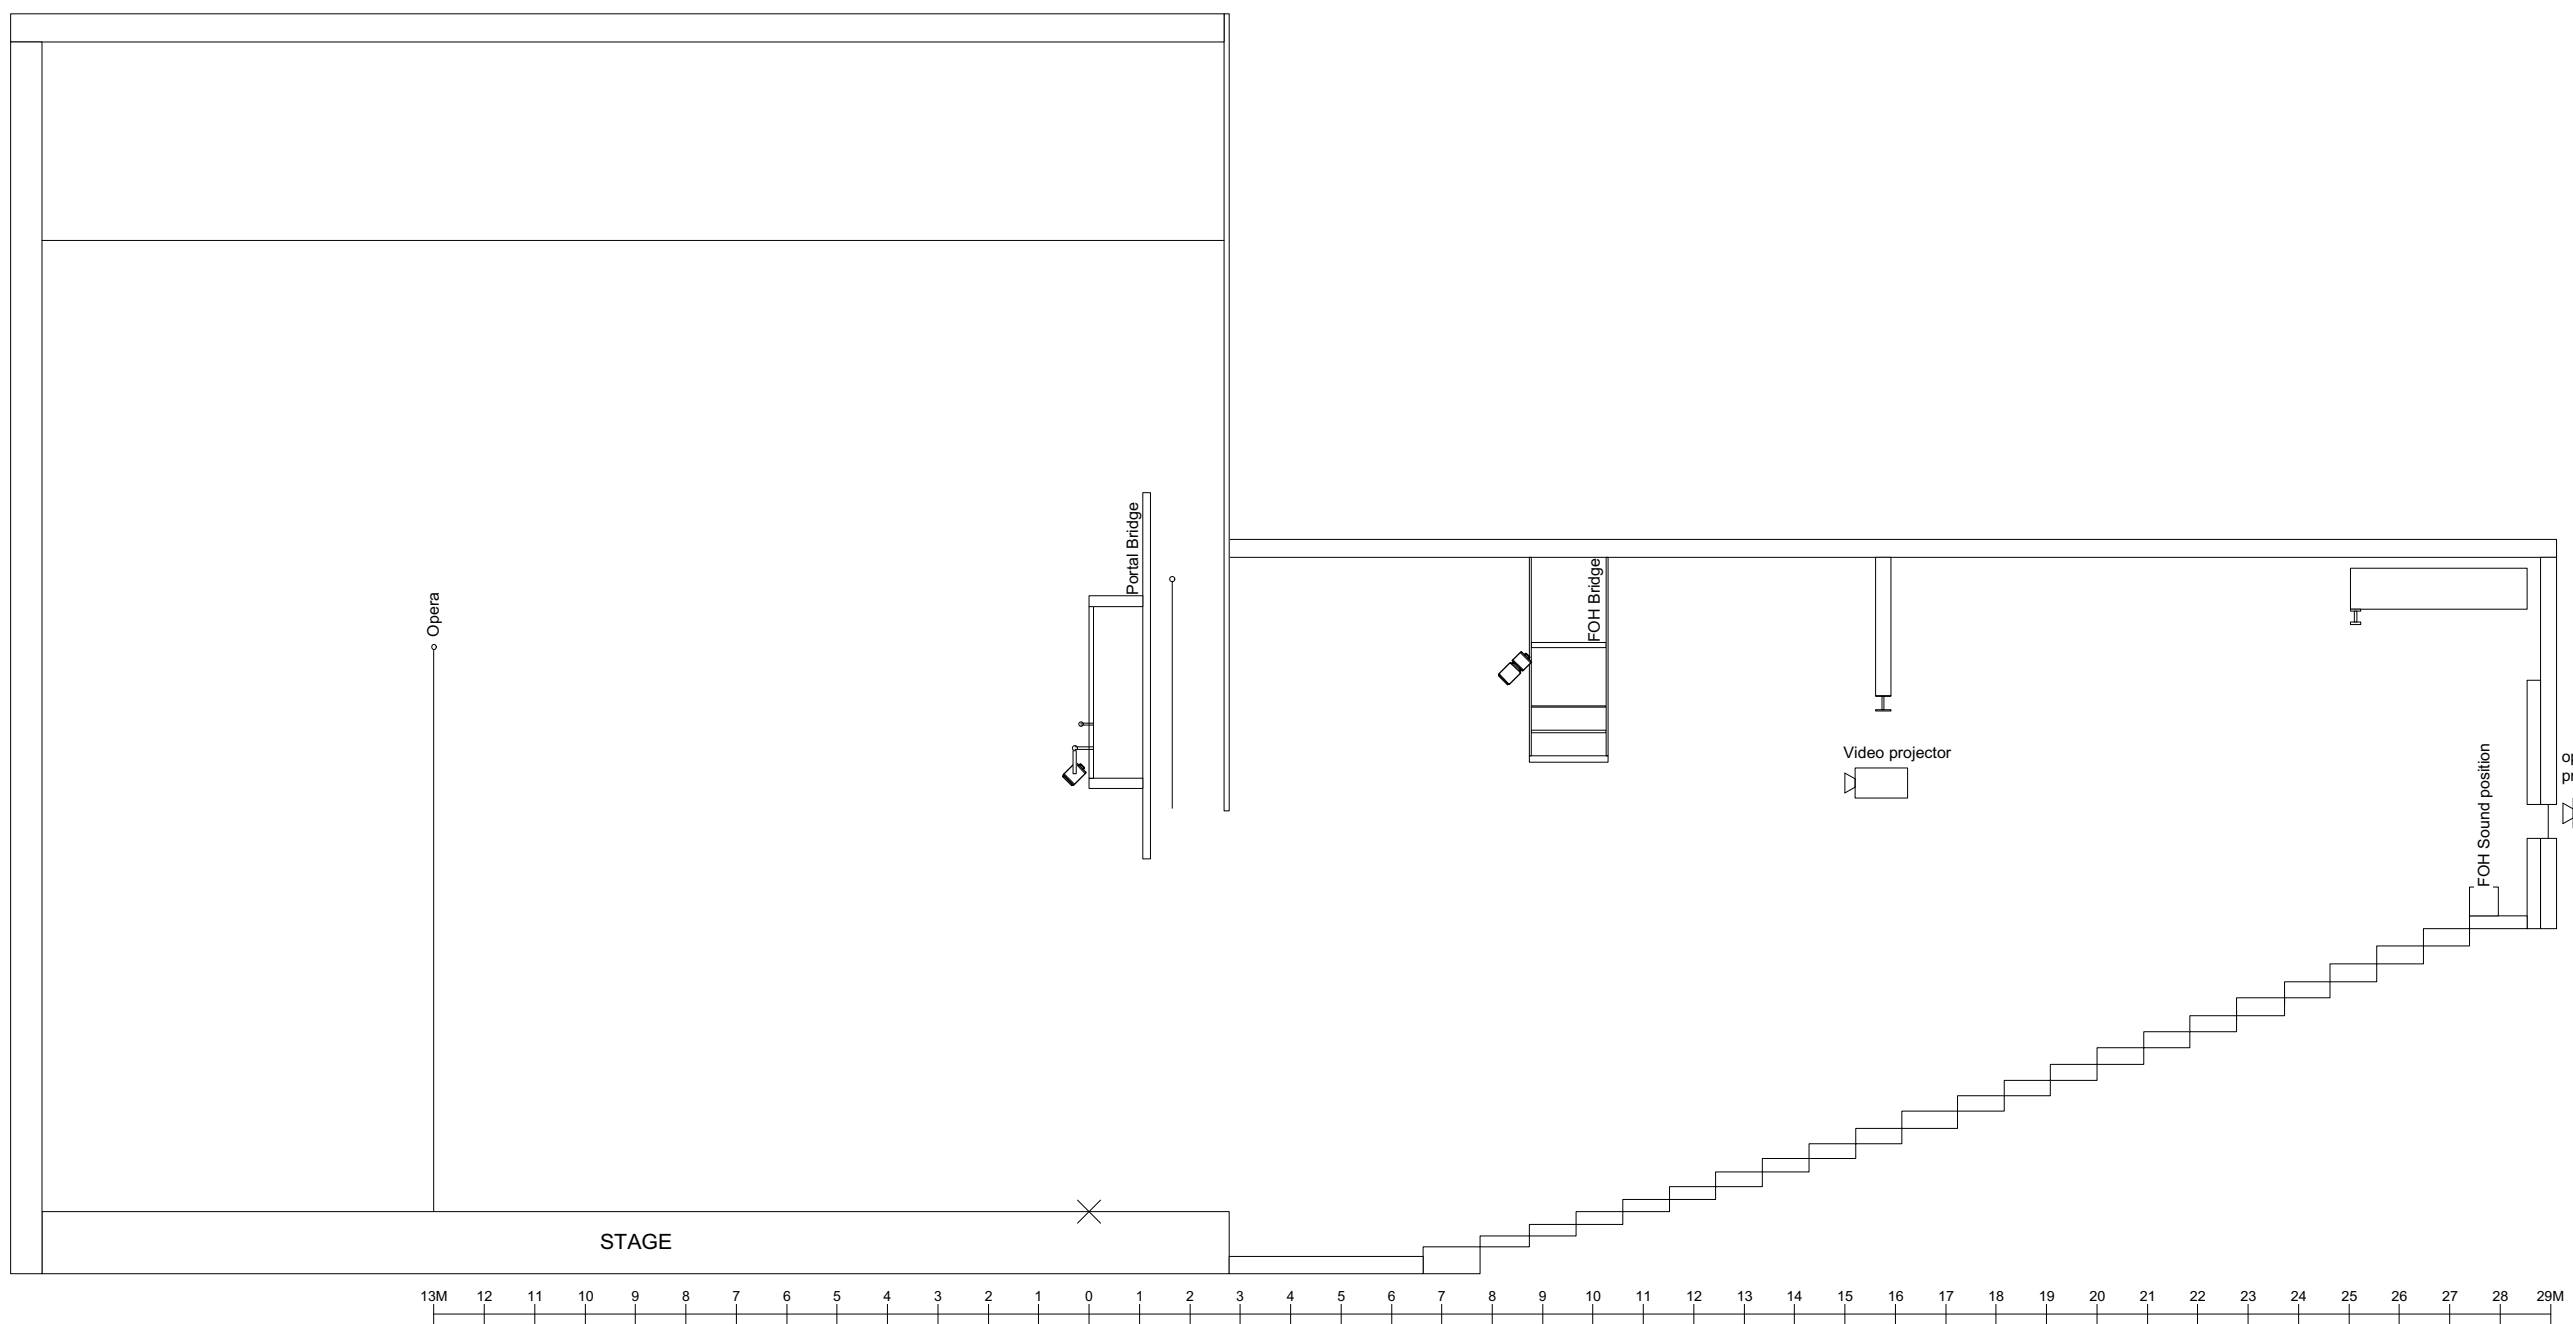

13M 12 11 10 9 8 7 6 5 4 3 2 1 0 1 2 3 4 5 6 7 8 9 10 11 12 13 14 15 16 17 18 19 20 21 22 23 24 25 26 27 28 29M

Title Zuiderstrandtheater Zijaanzicht Opzet		
Drawing Number	Drawn By ABB	Date 04-03-2016
CAD File Name Zuiderstrandtheater_zij_mrt2016_Vectorworks2016		

1 2 3 4 5 6 7 8 9 10