


75	76
77	78



Boven Manteau L

64	
63	
62	
61	
74	5 kW

Onder

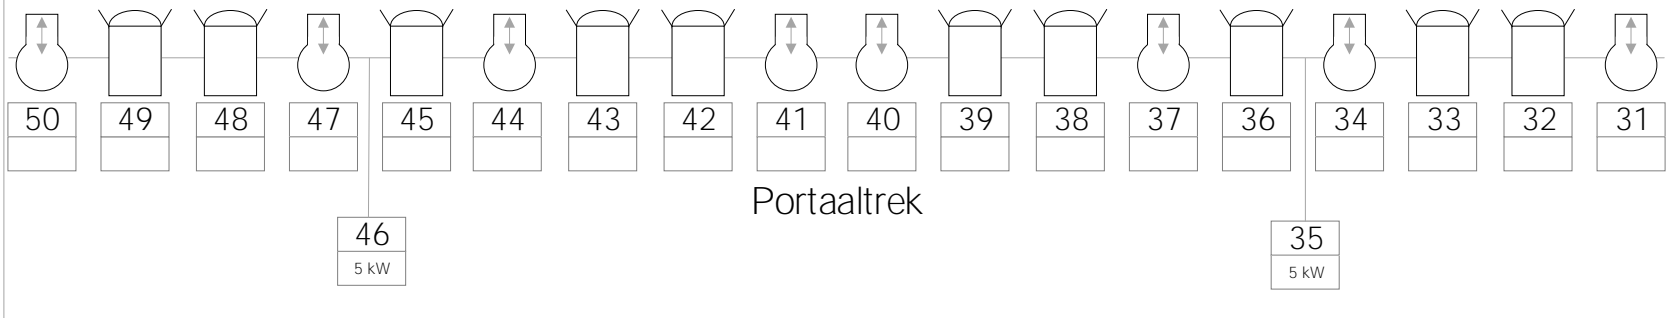


Manteau R Boven

	68
	67
	66
	65
5 kW	73

Onder

Voordoek

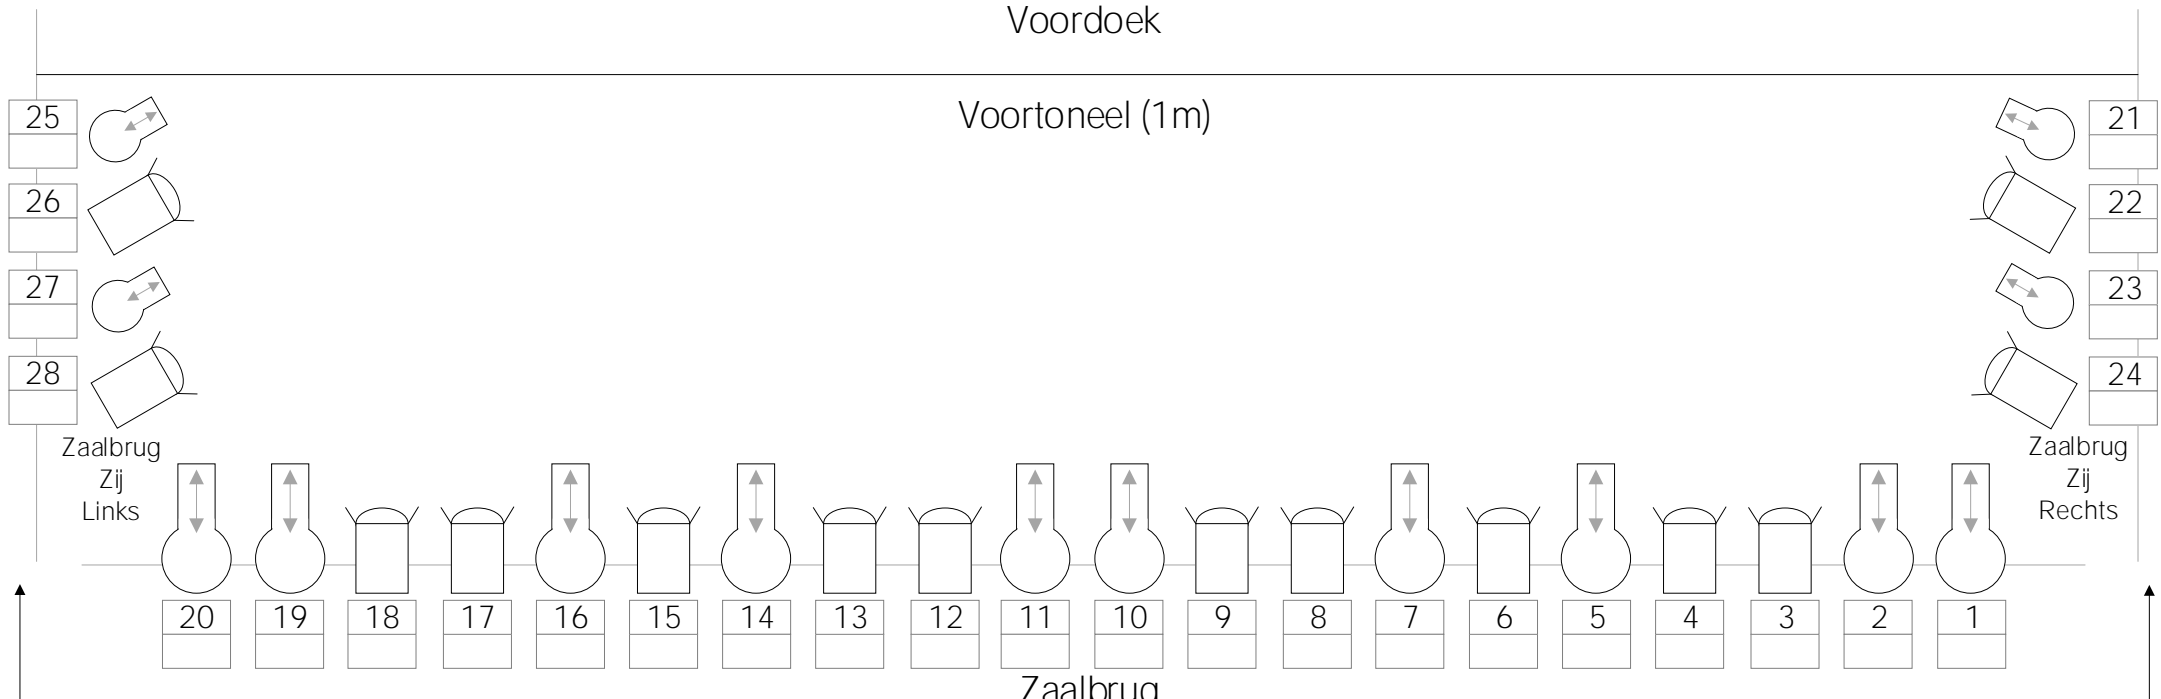

Extra, zaalbrug

57	60
----	----

Extra naast Regie cabine

56	58	59	51	52	53	54	55
----	----	----	----	----	----	----	----

Extra, zaalbrug

51	52	53	54	55
----	----	----	----	----

Fresnel	Los	Profiel	Los	PAR Longnose	Los	Intelligent	Los	Volgspot	Los
ADB C203 2kW	6	Enizoom HPZ 215D 2kW	0	Par 64 Medium	10	Robin DL4X	6	HMI 1200 Korrigan	1
Prism-convex ADB C103 1kW	10	Enizoom HPZ 115 1/1.2kW	12	Par 64 Narrow	0	Robin LEDWASH 300+	8	Niethammer Halogeen 2kW	1
				6-bar	4				
				6-bar	2				

Aansturing

Regie eiland	Channel 99
Zaallicht preset	100
Zaallicht RGBW	181,182,183,184
Wand I,R,G,B	171,172,173,174
Werklicht doek	154
Werklicht voor	159
Werklicht achter	160
MDG Haze 2ch	511(HEAT)@100%
	512(Smoke)>7%

Zaallicht full control per fixture(4chRGBW)
Op dmx lijn: 3 start adres: 1