
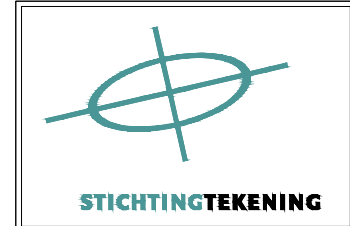
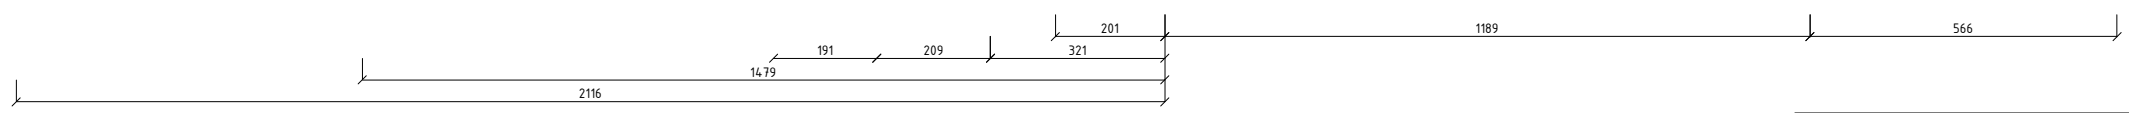
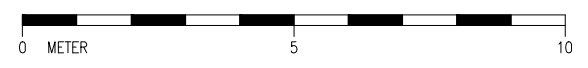


VLOERDEK	-160	51
DEK	6.8	2
DEK	10.3	3
DEK	17.9	4
DEK	18.5	5
DEK	18.5	6
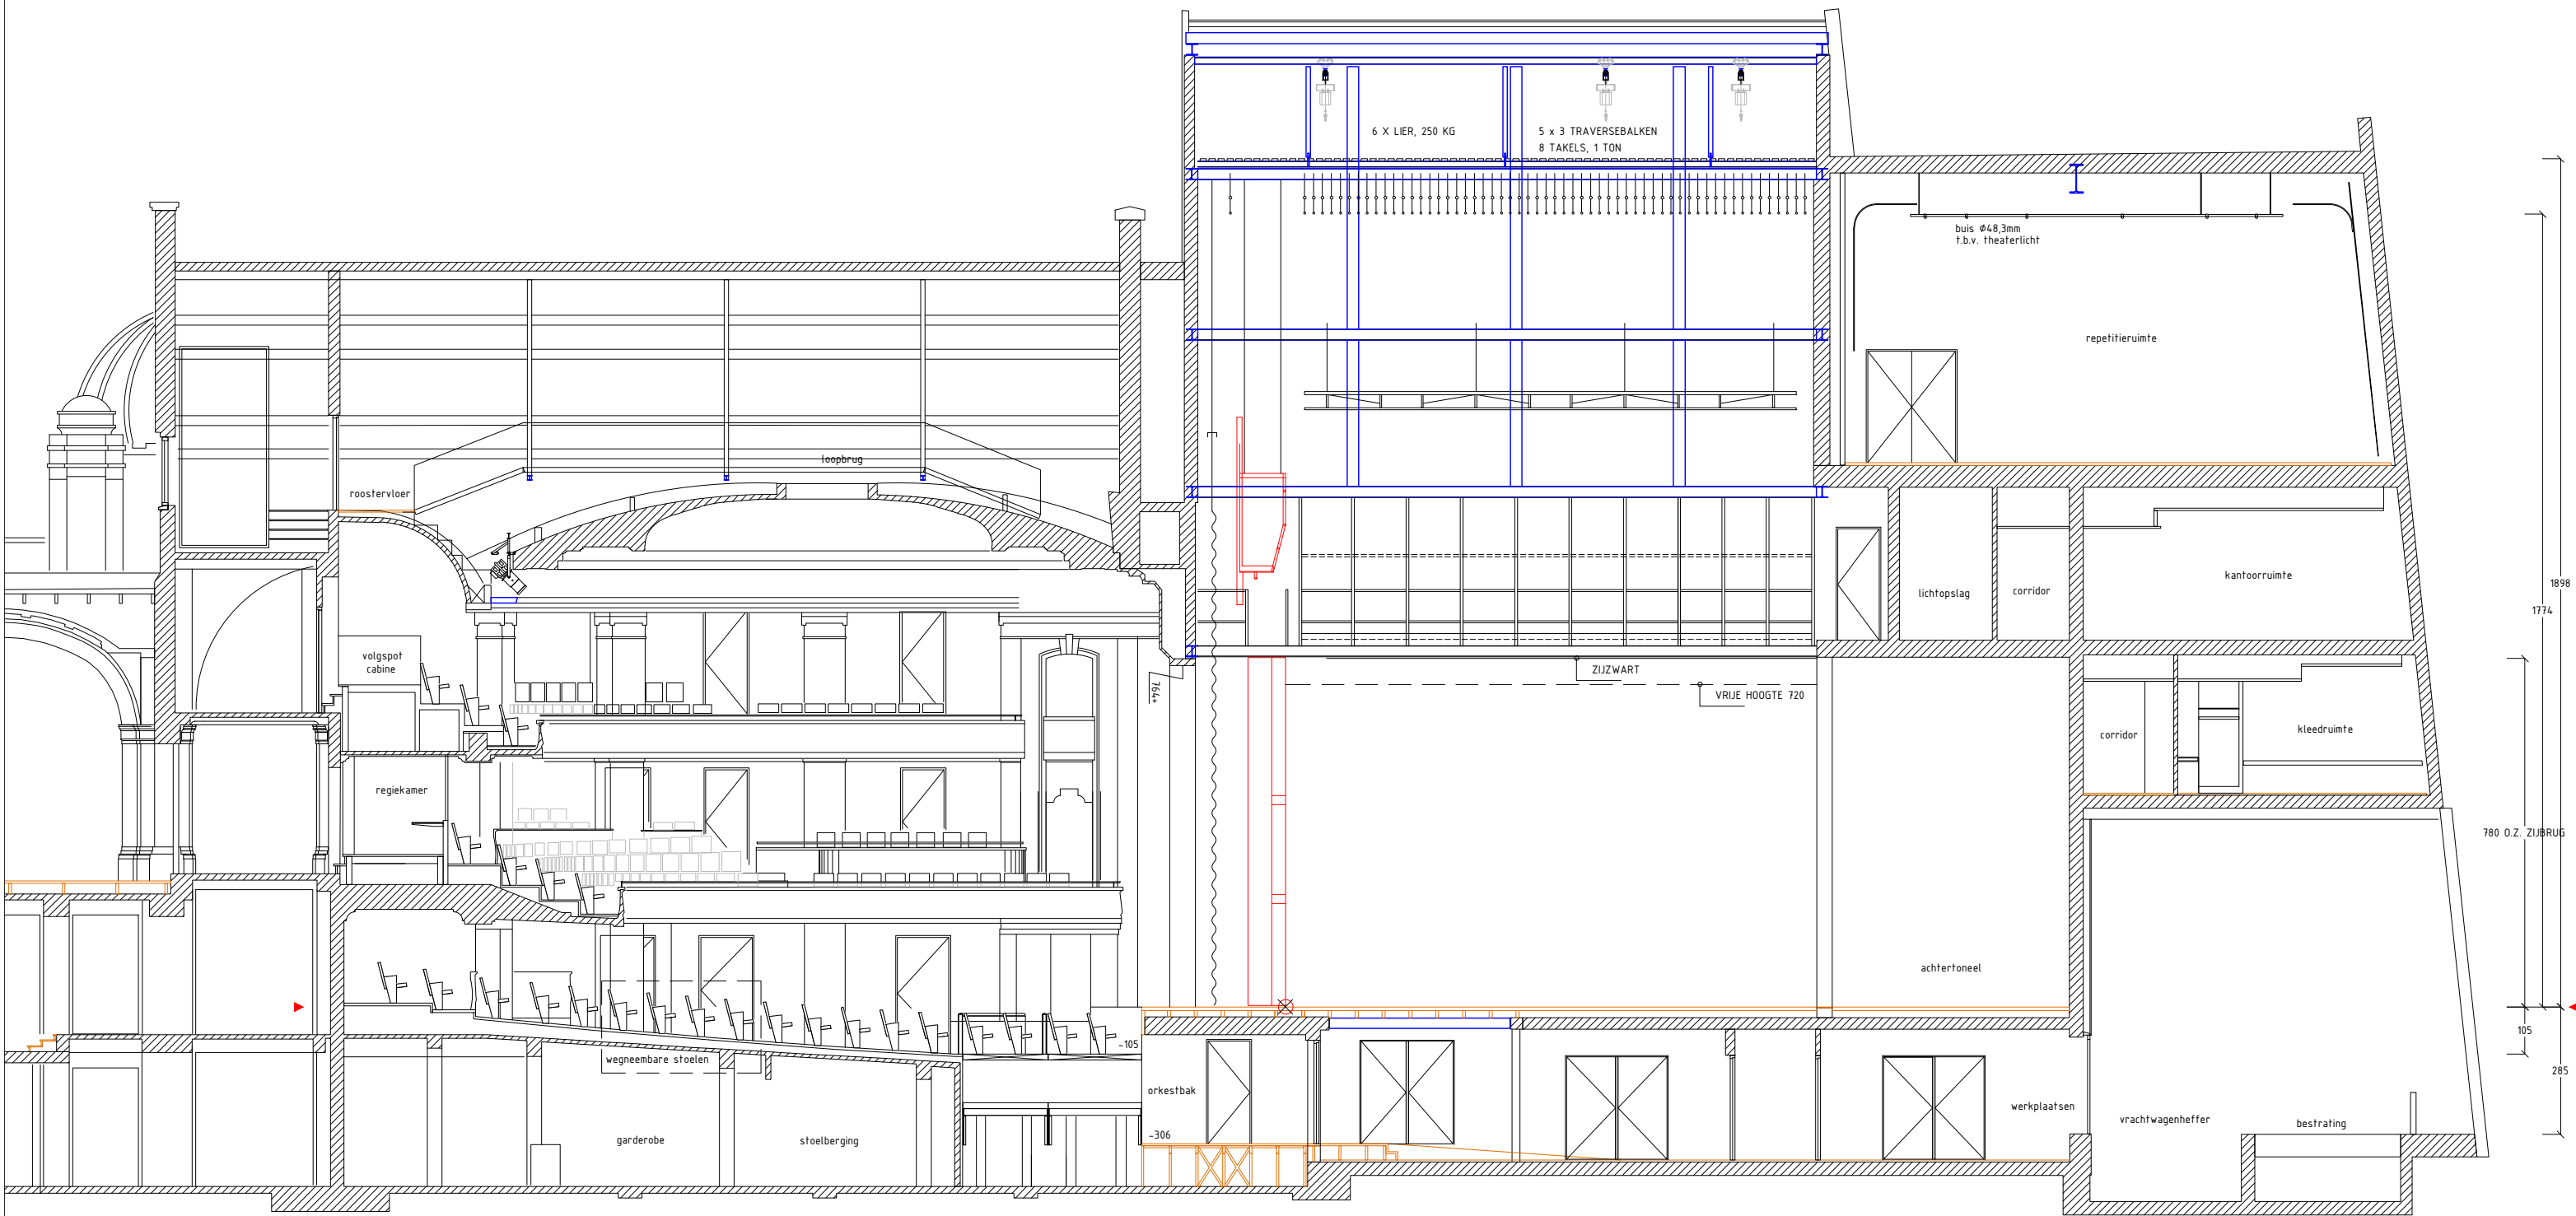

<b>STADSSCHOUWBURG HAARLEM</b>		
THEATERZAAL LANGSDOORSNEDE		
Schaal:	Formaat: pdf	Eenheid: cm
Datum: 10-4-2012	Get.: B.Middelweerd	Fase: C
Tekeningnr. / Bestandsnaam: HAA52aLD		
<small>KORTE LEIJDSEWARSSRAAT 12 1017 RC AMSTERDAM T 020-6266411 F 020-6266417</small>		